

DRILL HOLES

DRILL HOLES


DRILL HOLES

BORDER REV. DATE: June 1, 2004


BY: John Borkowski Division: P068 Highway Traff GMA Emp

MD 26 IS ASSUMED TO RUN  
IN AN EAST/ WEST DIRECTION

#### EXISTING SIGNS

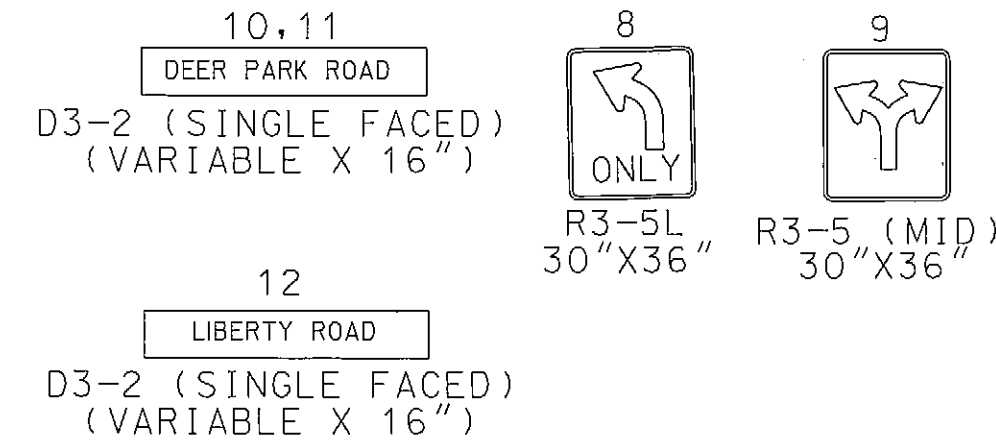


#### EXISTING SIGNALS\*

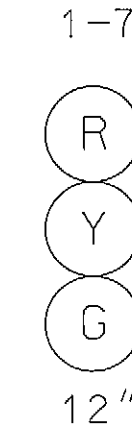

\* REPLACE EXISTING  
MODULES WITH LED  
MODULES

#### NEMA PHASING

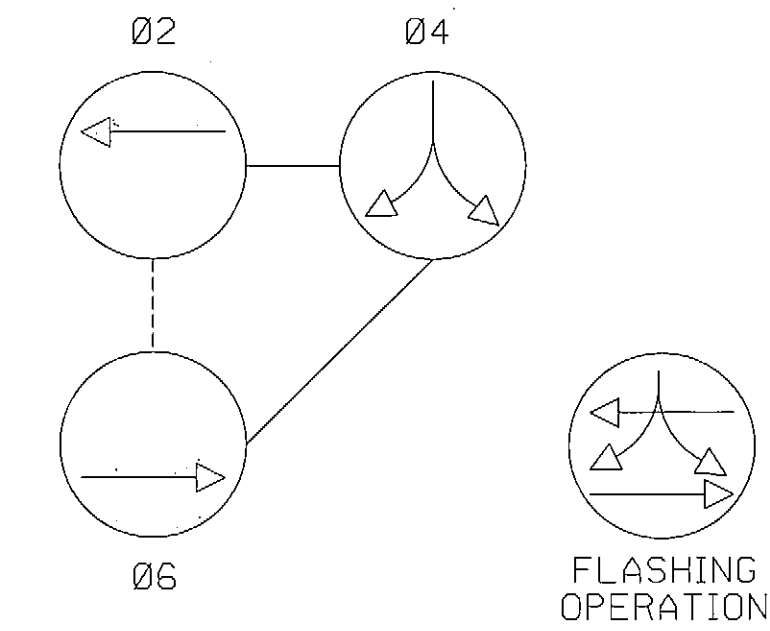

NOTE:  
PHASES ASSOCIATED BY A DASHED LINE WILL OPERATE CONCURRENTLY.  
PHASES ASSOCIATED BY A SOLID LINE WILL NOT OPERATE CONCURRENTLY.

#### CONSTRUCTION DETAILS

A. REMOVE EXISTING SIZE '6' BASE MOUNTED CABINET AND INSTALL  
PROPOSED SIZE 'S' BASE MOUNTED CABINET WITH UPS EQUIPMENT  
ON EXISTING FOUNDATION.

TOD NO: XY137-03  
SHA NO: BA035852  
Baltimore County UPS Phase 1

#### EQUIPMENT LIST

##### A. EQUIPMENT TO BE SUPPLIED BY S.H.A.

ITEM NO.	QUANTITY	DESCRIPTION
9104	1 EACH	CONTROLLER CABINET, SIZE "S" WITH CONTROLLER, VIDEO INTERFACE EQUIPMENT 1-8 CAMERAS
9110	1 EACH	UPS EQUIPMENT FOR "S" CABINET

##### B. EQUIPMENT TO BE FURNISHED AND INSTALLED BY THE CONTRACTOR

ITEM NO.	QUANTITY	DESCRIPTION
1001	1 EACH	MAINTENANCE OF TRAFFIC
8014	1 EACH	INSTALL CONTROLLER CABINET - BASE MOUNT
8017	21 EACH	LED SIGNAL HEAD MODULES (ANY SIZE)
8024	1 EACH	REMOVE & DISPOSE OF MATERIAL AND EQUIPMENT (PER ASSIGNMENT)
8065	1 EACH	INTERSECTION POLICE CONTROL

#### GEOMETRIC LEGEND

— EXISTING  
— PROPOSED

#### UTILITY LEGEND

—SD—SD— STORM DRAIN  
—G—G— GAS MAIN  
—W—W— WATER MAIN  
—S—S— SEWER MAIN  
—E—E— ELECTRIC CABLES  
—A—A— AERIAL CABLES  
—T—T— TELEPHONE CABLES  
—F—F— FIBER-OPTIC

#### APPROVALS

TEAM LEADER  
ASST. DIV. CHIEF  
DIVISION CHIEF  
OFFICE DIRECTOR

#### REVISIONS

INSTALL UPS  
SHA NO. XY1375185  
KCI

PLOTTED: 09:59 AM on Monday, March 25, 2013  
FILE: M:\2006\01050616.79\drawings\PSG-F001\_MD26@DEERPARK.dgn

#### TRAFFIC SIGNAL PLAN

SCALE 1"=20' ADVERTISED DATE 1/16/1999 CONTRACT NO.

DESIGNED BY COUNTY BALTIMORE  
DRAWN BY S.R.M. LOGMILE 03002803.30  
CHECKED BY K.M.D. TMS NO.  
F.A.P. NO. TOD NO.

TS NO. 3884A DRAWING SG-1 OF 1 SHEET NO. 1 OF 2



ENGINEERS  
PLANNERS  
SCIENTISTS  
CONSTRUCTION MANAGERS

936 RIDGEBROOK ROAD  
SPARKS, MARYLAND 21152  
TELEPHONE: (410) 316-7800  
FAX: (410) 316-7818